


NOTES:
 ALL DIMENSIONS TO BE CHECKED ONSITE.
 ANY DIMENSIONAL DISCREPANCIES FOUND
 ONSITE MUST BE REPORTED TO
 DESIGNER / PROJECT MANAGER.
 DRAWING TO BE READ IN CONJUNCTION WITH
 ANY SPECIFICATIONS, SCHEDULES,
 CONSULTANTS DRAWINGS AND DETAILS.
 FULL SITE SURVEYS RECOMMENDED BEFORE
 COMMENCEMENT OF ANY SITE WORKS.
 LAYOUTS ARE SUBJECT TO BUILDING
 CONTROL APPROVAL.

REVISIONS:

Rev	Comments	Drawn	Chk'd	Date
P1	Drawing created	aps		28/05/19

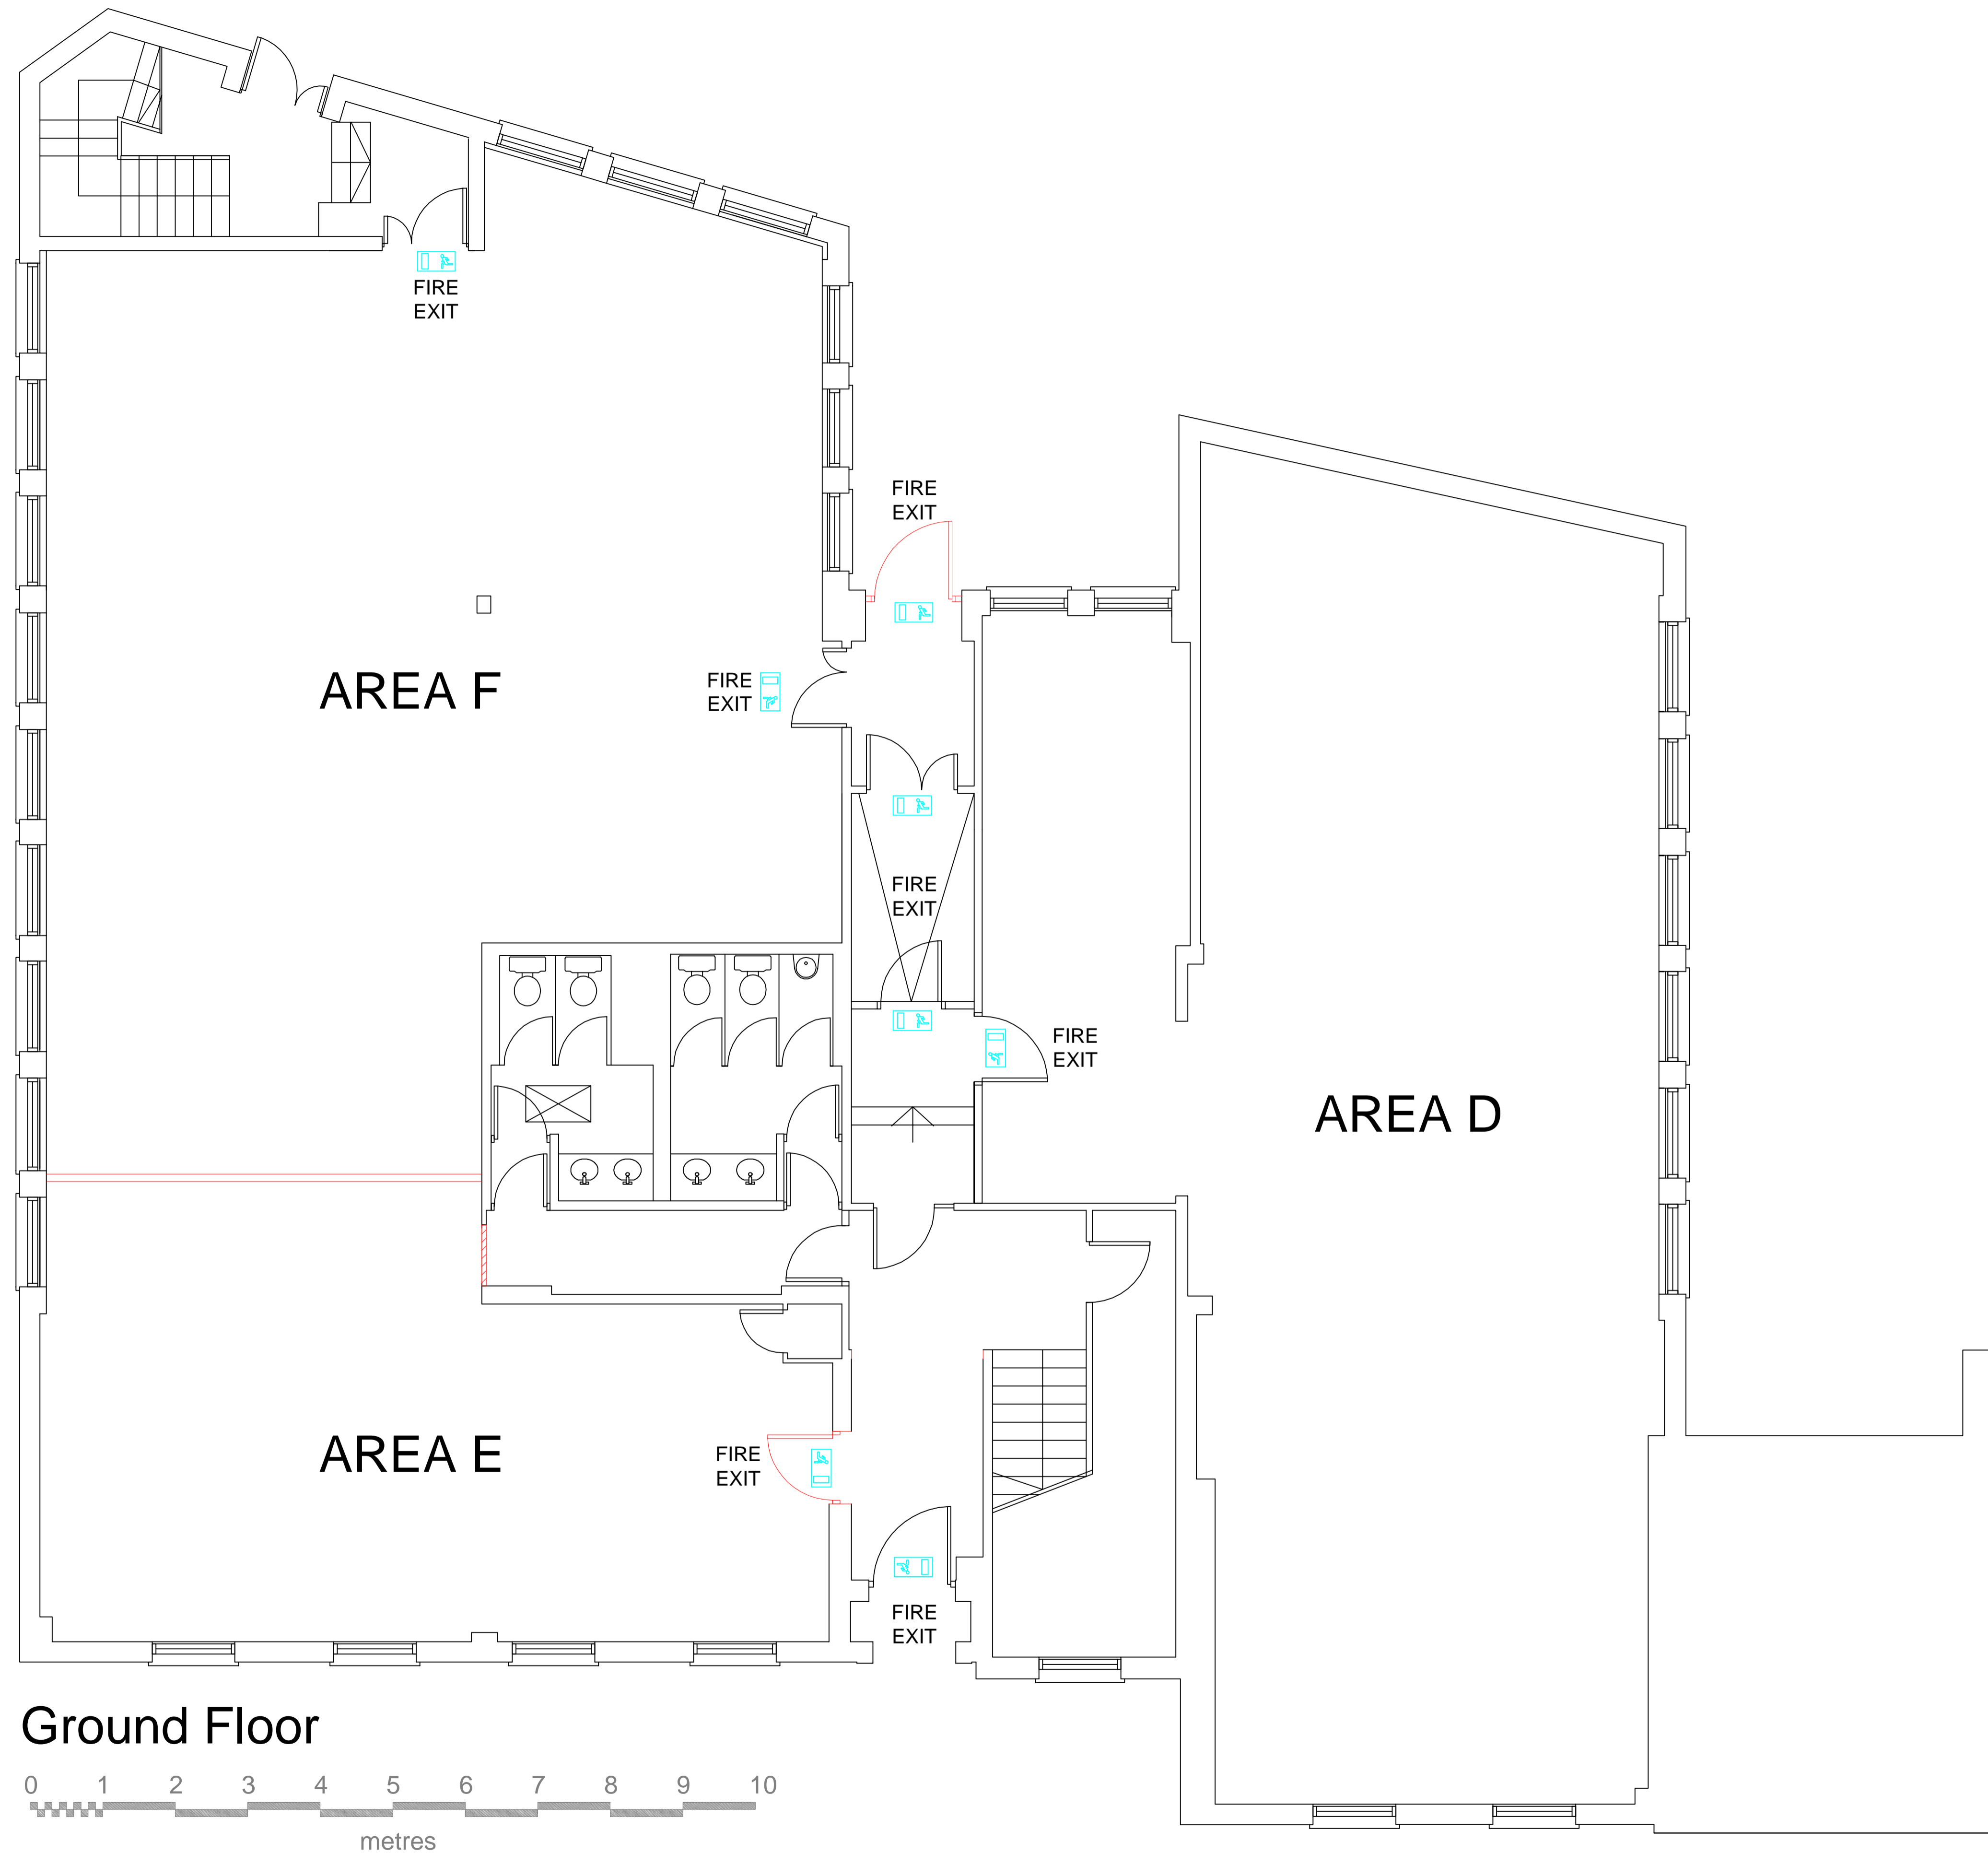

CLIENT:	London & Marlborough
PROJECT:	57 -59 Church Street Staines TW18 4XS
DRAWING TITLE:	Proposed New Office Layout
LEVEL:	Ground Floor
London & Marlborough Group	
The Courtyard 59 Church Street Staines Middlesex TW18 4XS	
DESIGN STATUS	

G	DESIGNED BY	
	DATE	20/12/2016
	SCALE	Staines @A1
	CAD BY	
	SIGN OFF	
DWG No:	0132 - G -GA	Rev P1

SCALE 1:50